


NOTE: TEMPORARY BLOW-OFF TO REMAIN IN PLACE UNTIL DISTRIBUTION SYSTEM HAS BEEN FLUSHED. AFTER CLEARANCE IS OBTAINED REFER TO PERMANENT BLOW-OFF DETAIL FOR FINAL BLOW-OFF CONFIGURATION.

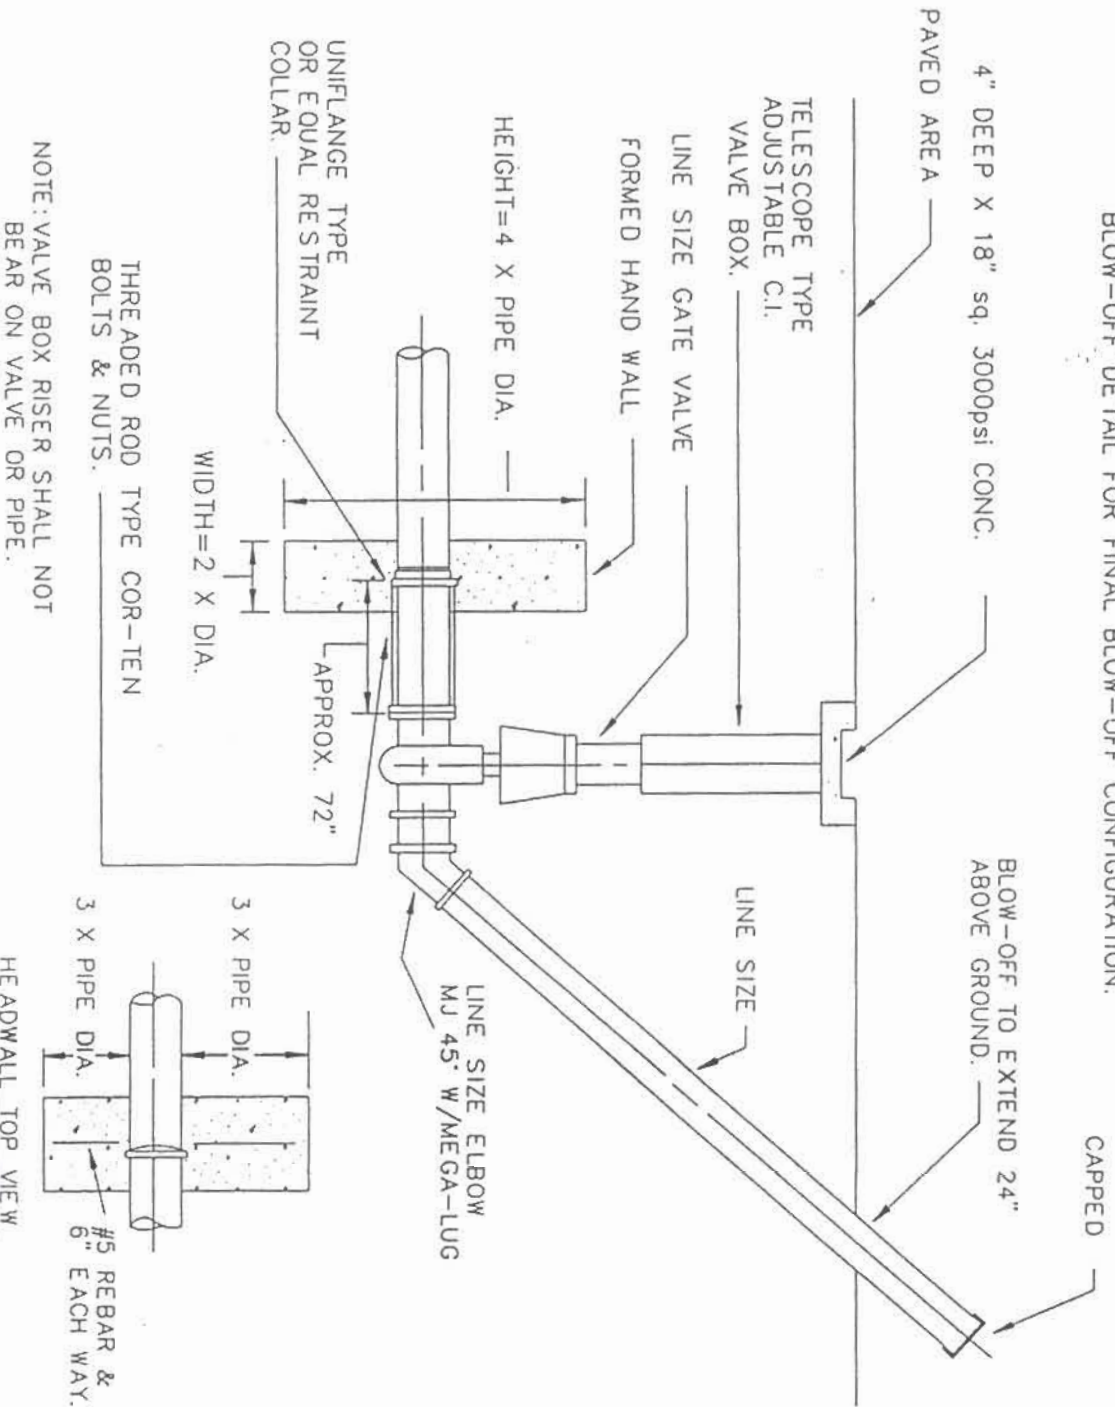

TEMPORARY BLOW OFF

SCALE: N.T.S.

DATE:

CHK:

DWG #: W-6